


# CORNER RECORD

Agency Index Bk. 21 Pg. 57  
Document Number 20190010

City of Rocklin County of Placer, California  
Brief Legal Description Centerline of Cobble Hills Court, W Maps 90

## CORNER TYPE

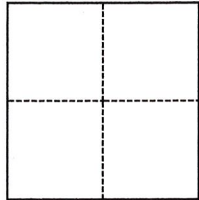

- ☐ Government Corner ☐ Control  
☐ Meander ☒ Property  
☐ Rancho ☐ Other

Date of Survey February 28, 2019

## COORDINATES (Optional)

N. \_\_\_\_\_ E. \_\_\_\_\_  
Elevation \_\_\_\_\_  
Units ☐ Metric ☐ U.S. Survey Foot  
Horizontal Datum \_\_\_\_\_  
Zone \_\_\_\_\_ Epoch Date \_\_\_\_\_  
Vertical Datum \_\_\_\_\_  
☐ Complies with Public Resources Code §§8801-8819  
☐ Complies with Public Resources Code §§8890-8902

SEC 18, T.11N., R.7.E.

PLS Act Ref.: ☐ 8765(d) ☒ 8771 ☐ 8773 ☐ Other:  
Corner/  
Monument: ☐ Left as found ☐ Established ☐ Rebuilt ☐ Pre-Construction  
☐ Found and tagged ☒ Reestablished ☐ Referenced ☒ Post-Construction

Narrative of corner identified and monument as found, set, reset, replaced, or removed:

☐ See sheet #2 for description(s):

Reset monument marking the centerline of Cobble Hills Court per W Maps 90. See Sheet 2.

## SURVEYOR'S STATEMENT

This Corner Record was prepared by me or under my direction in conformance with

the Professional Land Surveyors' Act on March 7, 2019

Signed [Signature] P.L.S. or R.C.E. No. 6947



## COUNTY SURVEYOR'S STATEMENT

This Corner Record was received \_\_\_\_\_


and examined and filed March 12, 2019

Signed [Signature] P.L.S. or R.C.E. No. 6584

Title County Surveyor

County Surveyor's Comment

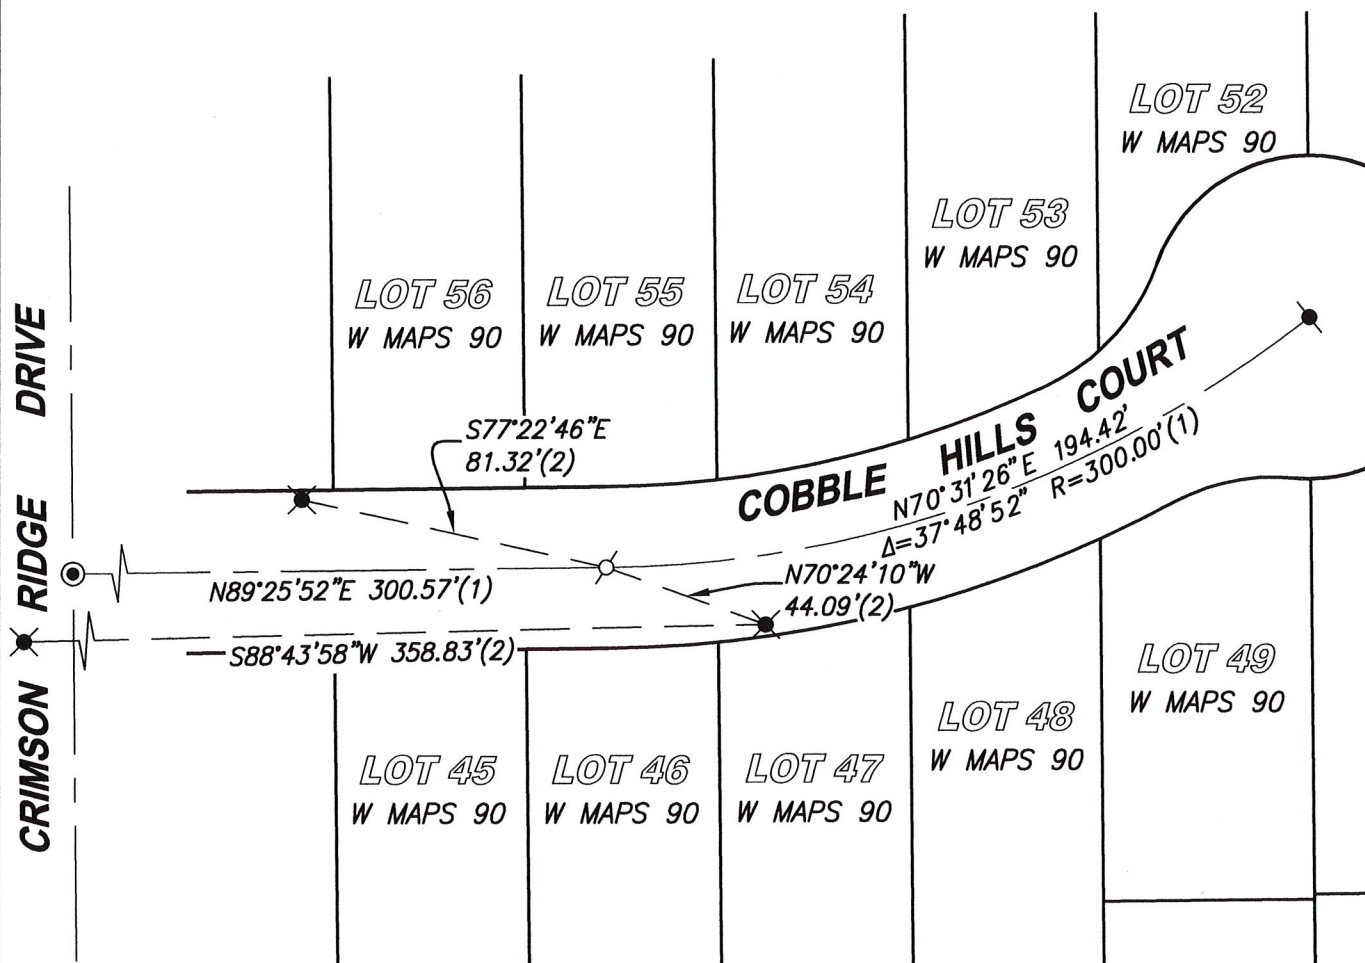

**LEGEND**

- ⊙ - - - SET RAILROAD SPIKE STAMPED "LS 6947"
- ✕ - - - FOUND MAG NAIL & SHINER IN SIDEWALK AS REFERENCE POINT (2)
- ⊙ - - - FOUND 2" BRASS DISC STAMPED "RCE 26487" IN MONUMENT WELL (1)
- ⊙ - - - FOUND 3/4" OPEN IRON PIPE (1) (WITH PLASTIC PLUG STAMPED "RCE 26487")(1)
- (1) - - - RECORD DATA PER W MAPS 90
- (2) - - - RECORD DATA PER PLACER COUNTY CORNER RECORD DOC. NO. 20190007  
FILED IN BOOK 21 CORNER RECORDS, PAGE 54.

**SCALE****1" = 50'****CenterPoint Engineering, Inc.****Civil Engineering & Land Surveying**1217 Pleasant Grove Blvd. Suite 130 • Roseville, CA • 95678  
Phone: 916-773-4006 Fax: 916-773-4498

DRAWN BY: BB

CHECKED BY: MH

SHEET: 2 OF 2

SCALE: 1" = 50'

DATE: 3-7-2019